



INTERNAL ELEVATION OF SERVERY UNIT

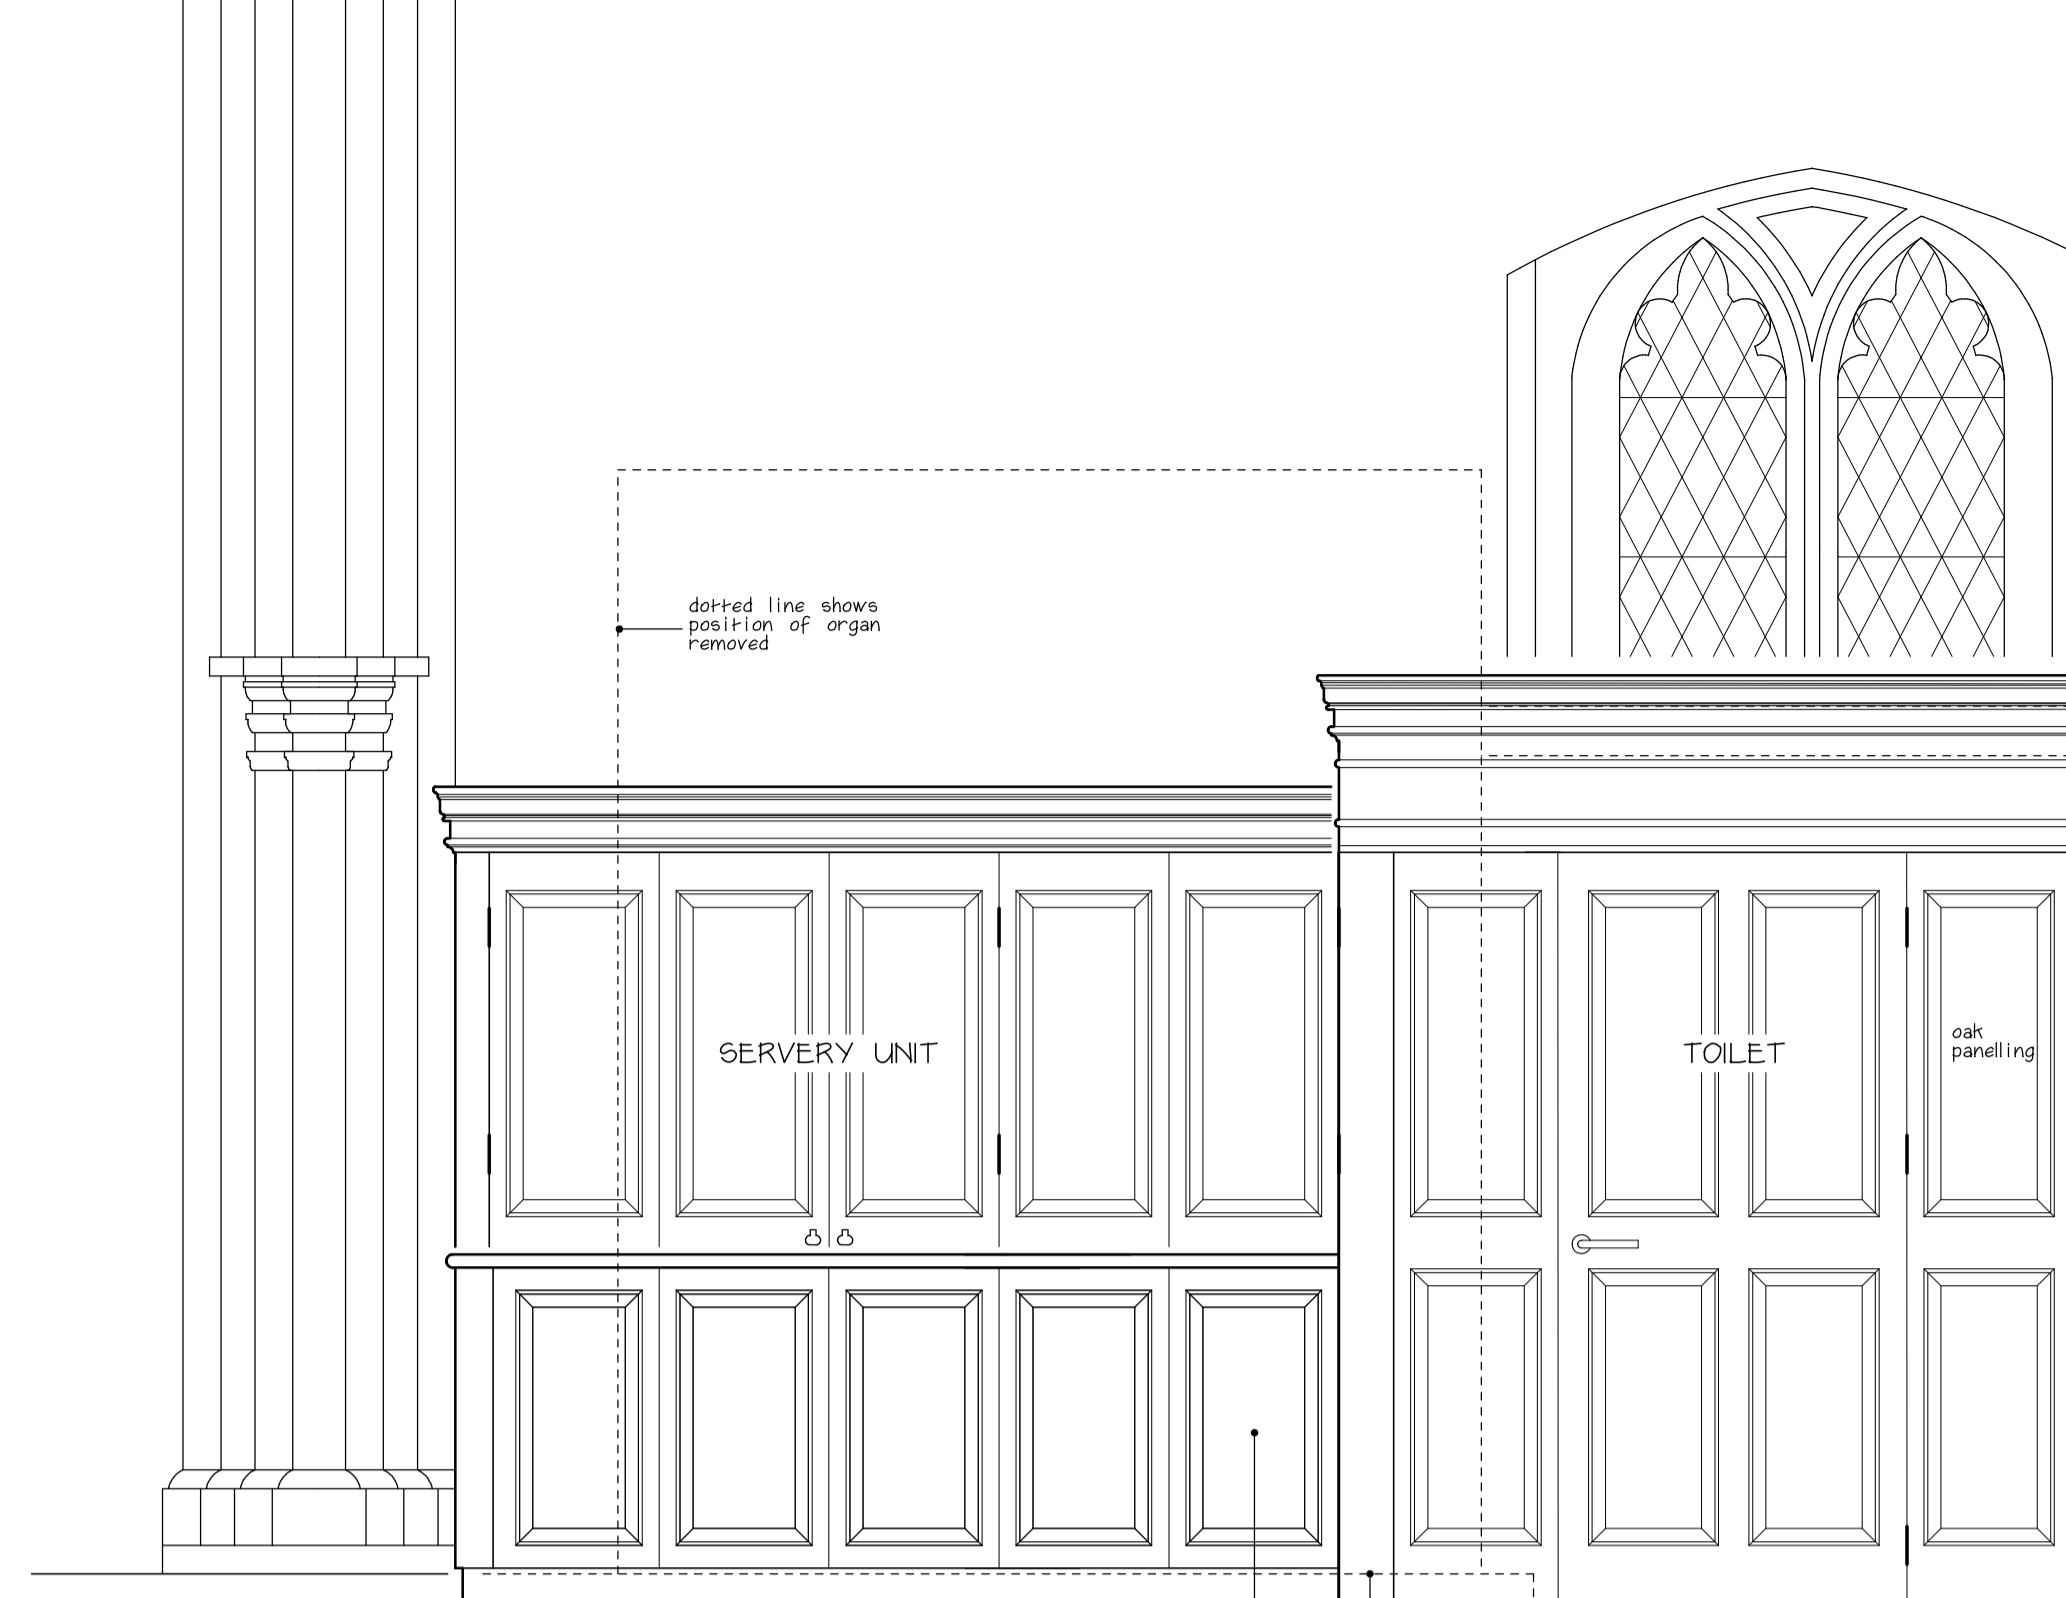


NORTH AISLE FACING WEST

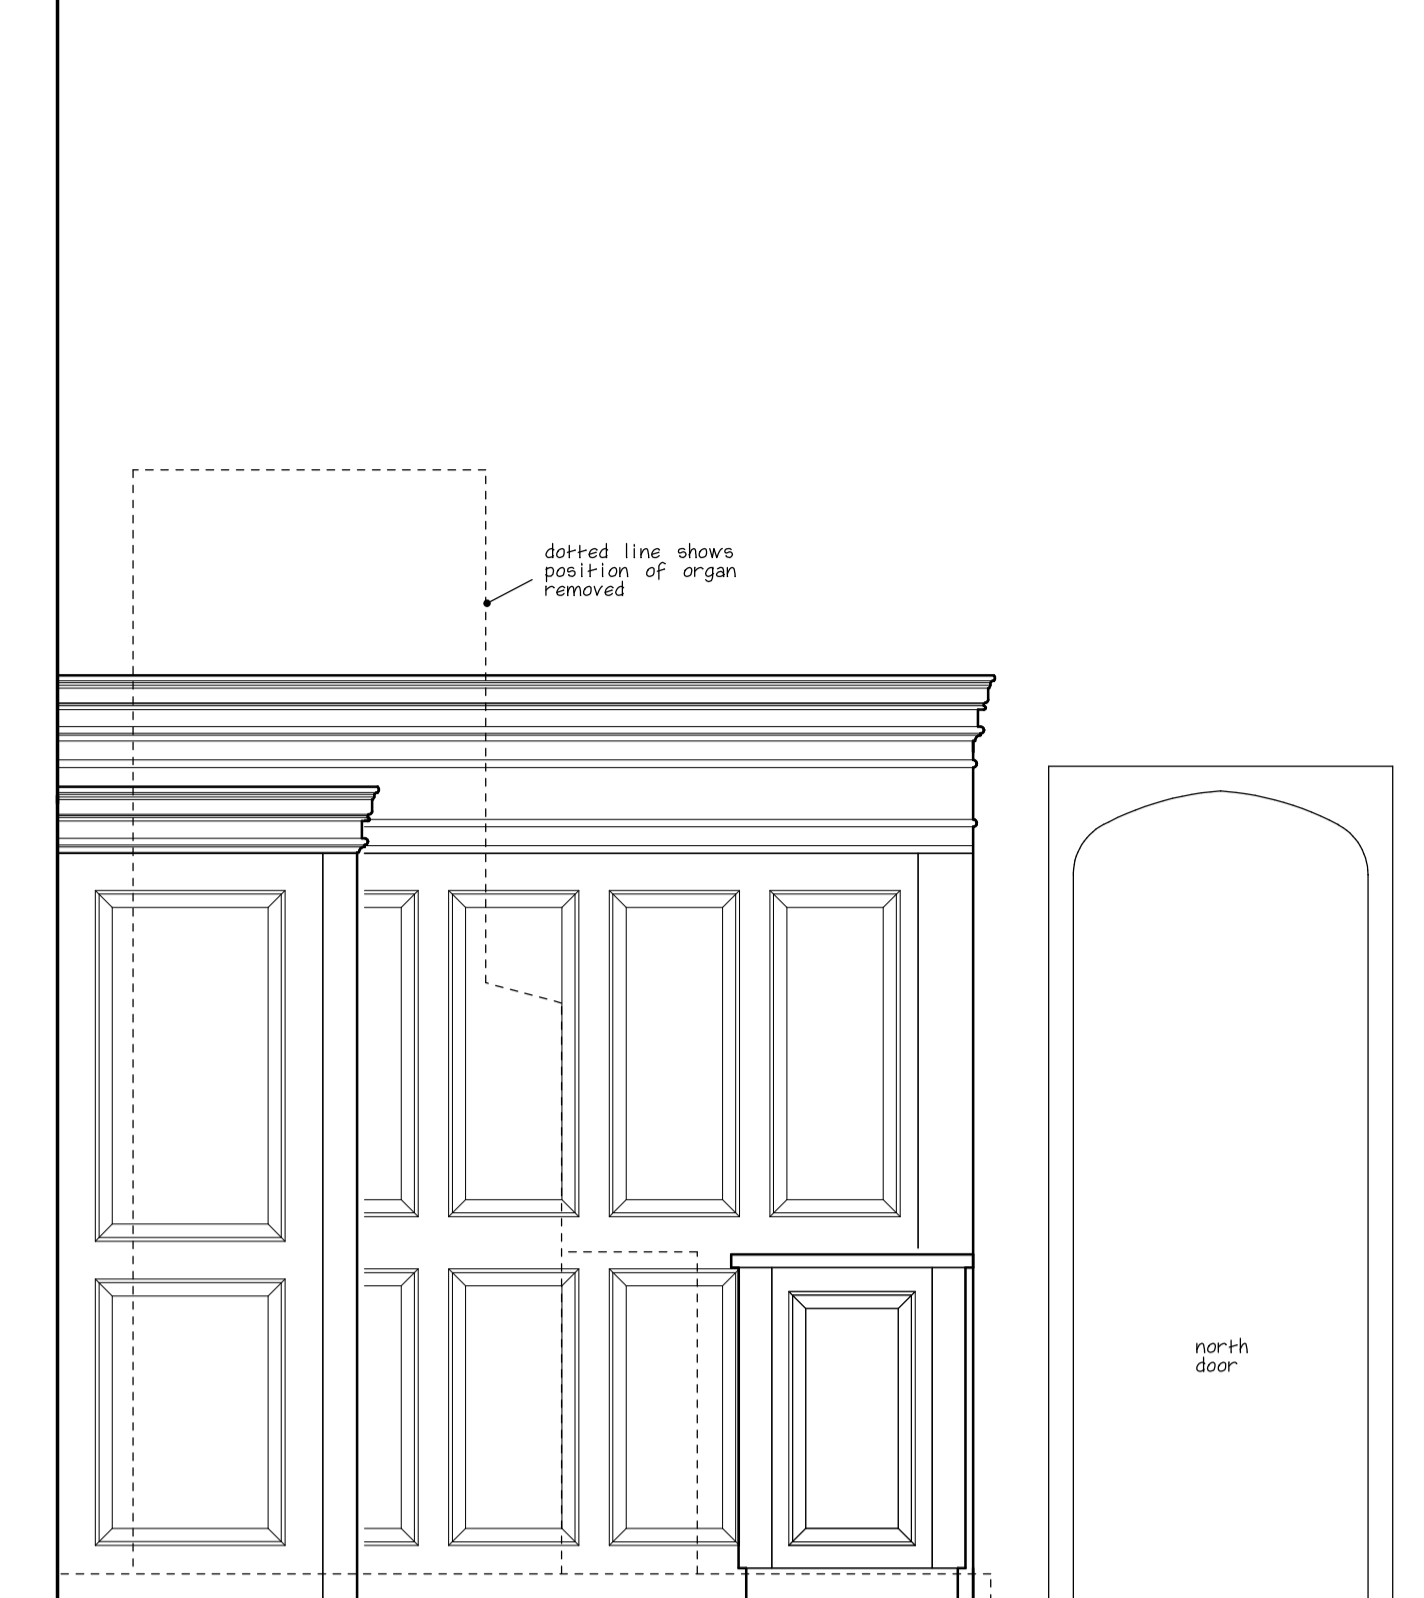


NORTH AISLE FACING NORTH

DETAILED PLAN OF TOILET POD AND SERVERY

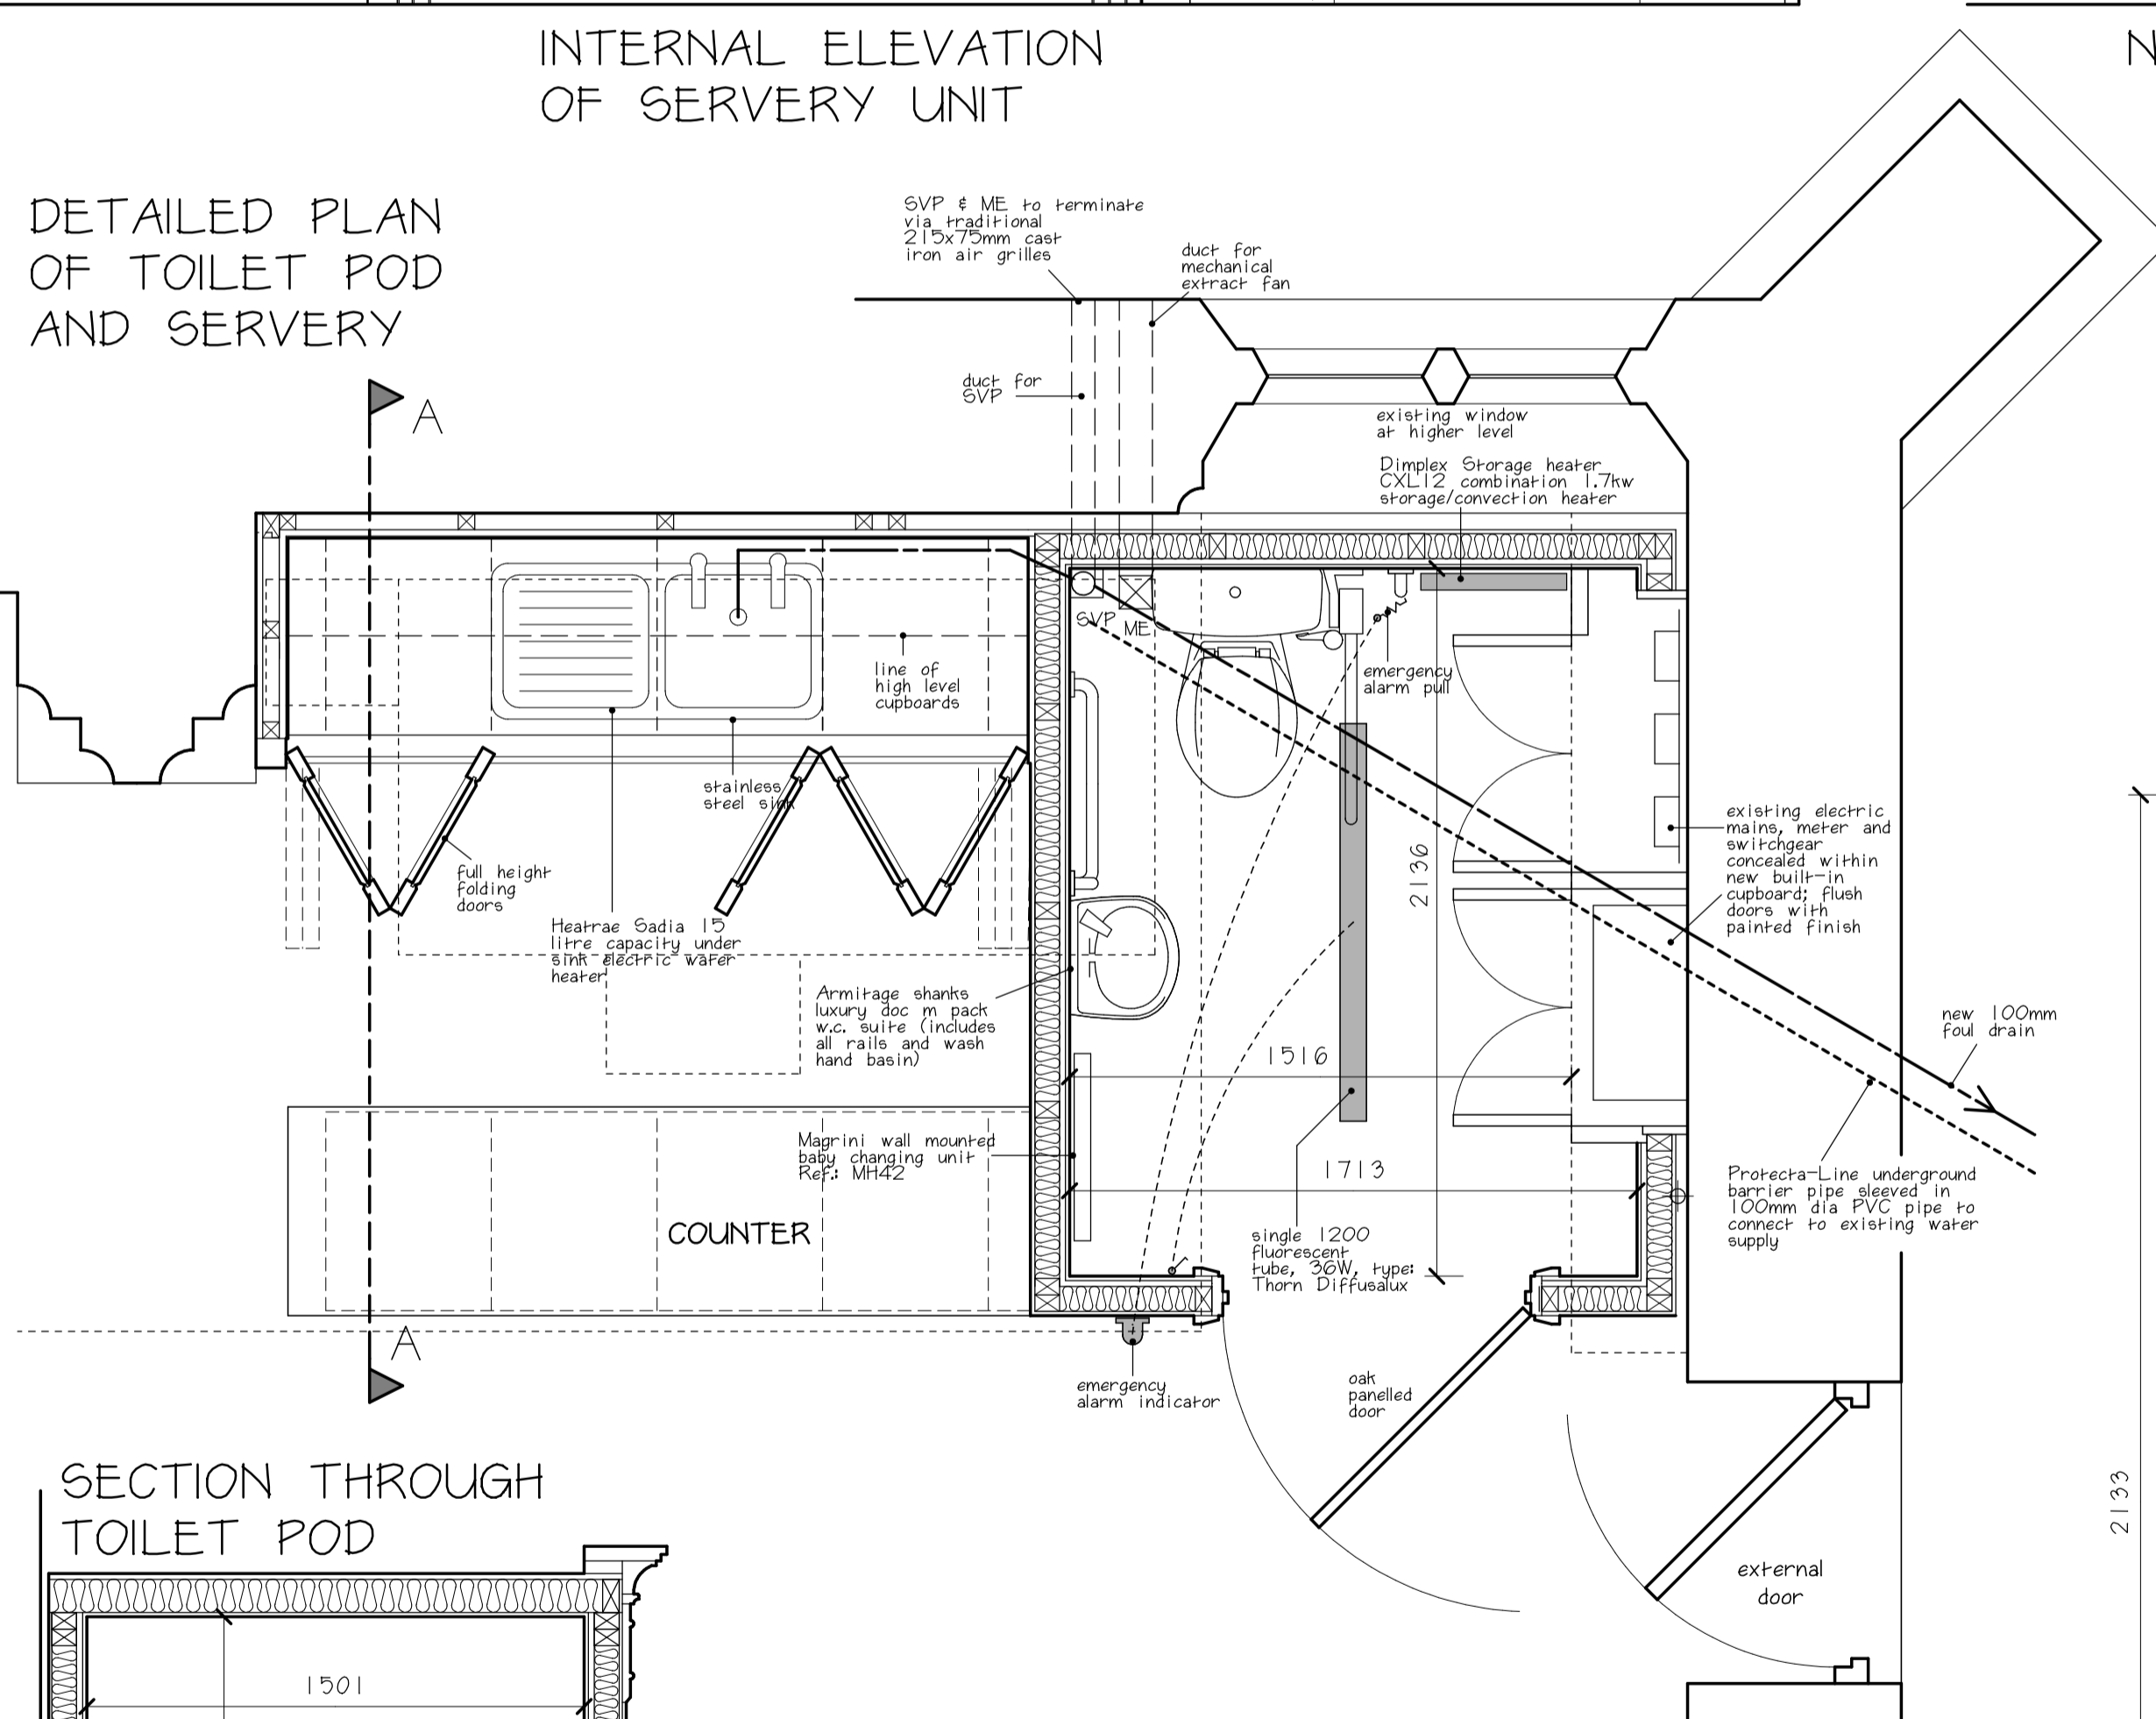


SECTION THROUGH TOILET POD

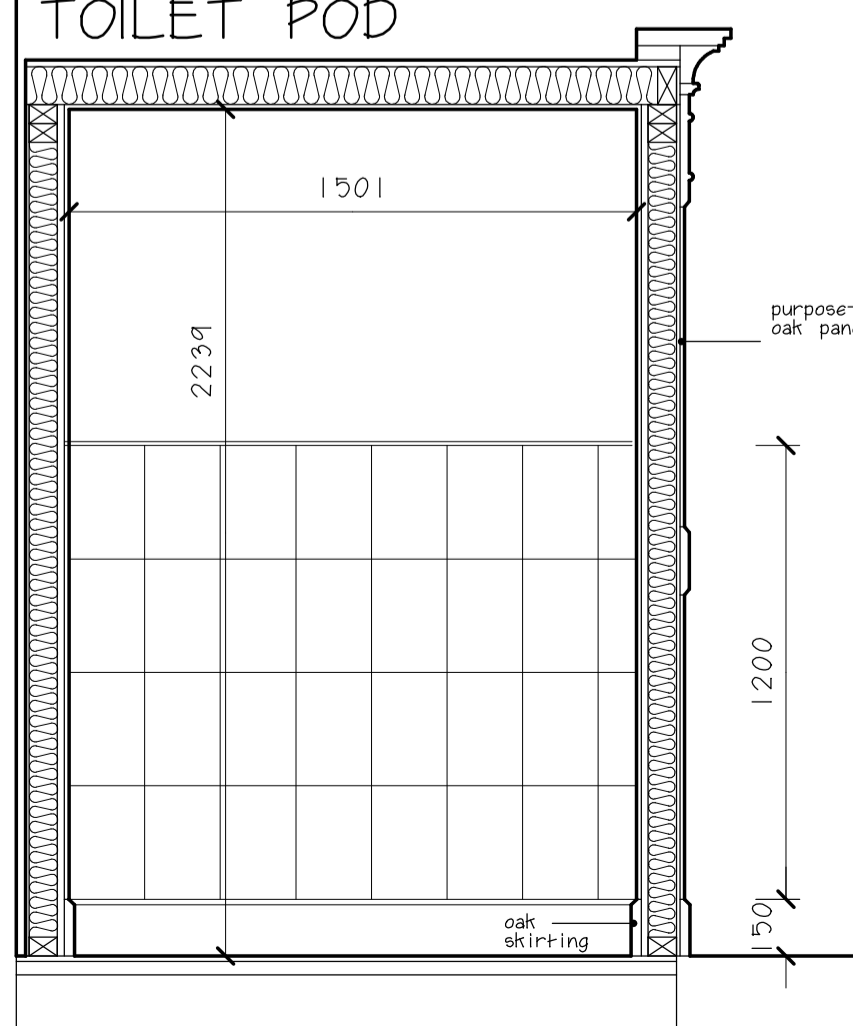


CEILING CONSTRUCTION:
 80mm gypboard;
 100x100 wood joists;
 100mm mineral wool insulation between joists;
 2.0mm board & skirting coats Classisur Tradition.

WALL CONSTRUCTION:
 20mm gap from North & West walls;
 20mm oak panelling to South & East walls;
 4mm plywood;
 75x100 wood studs;
 floor plate wrapped in 1000 gauge DPM;
 100mm mineral wool insulation between studs;
 80mm plaster;
 2.0mm board & skirting coats Classisur Tradition;
 200x200mm biscuit coloured ceramic tiles up to 1.20m above floor level;
 120 deep oak skirting.

FLOOR CONSTRUCTION:
 solid bearing;
 150mm GEN 3 concrete;
 10mm bedding material;
 200mm sq. x 7mm thick non-slip tiled finish.

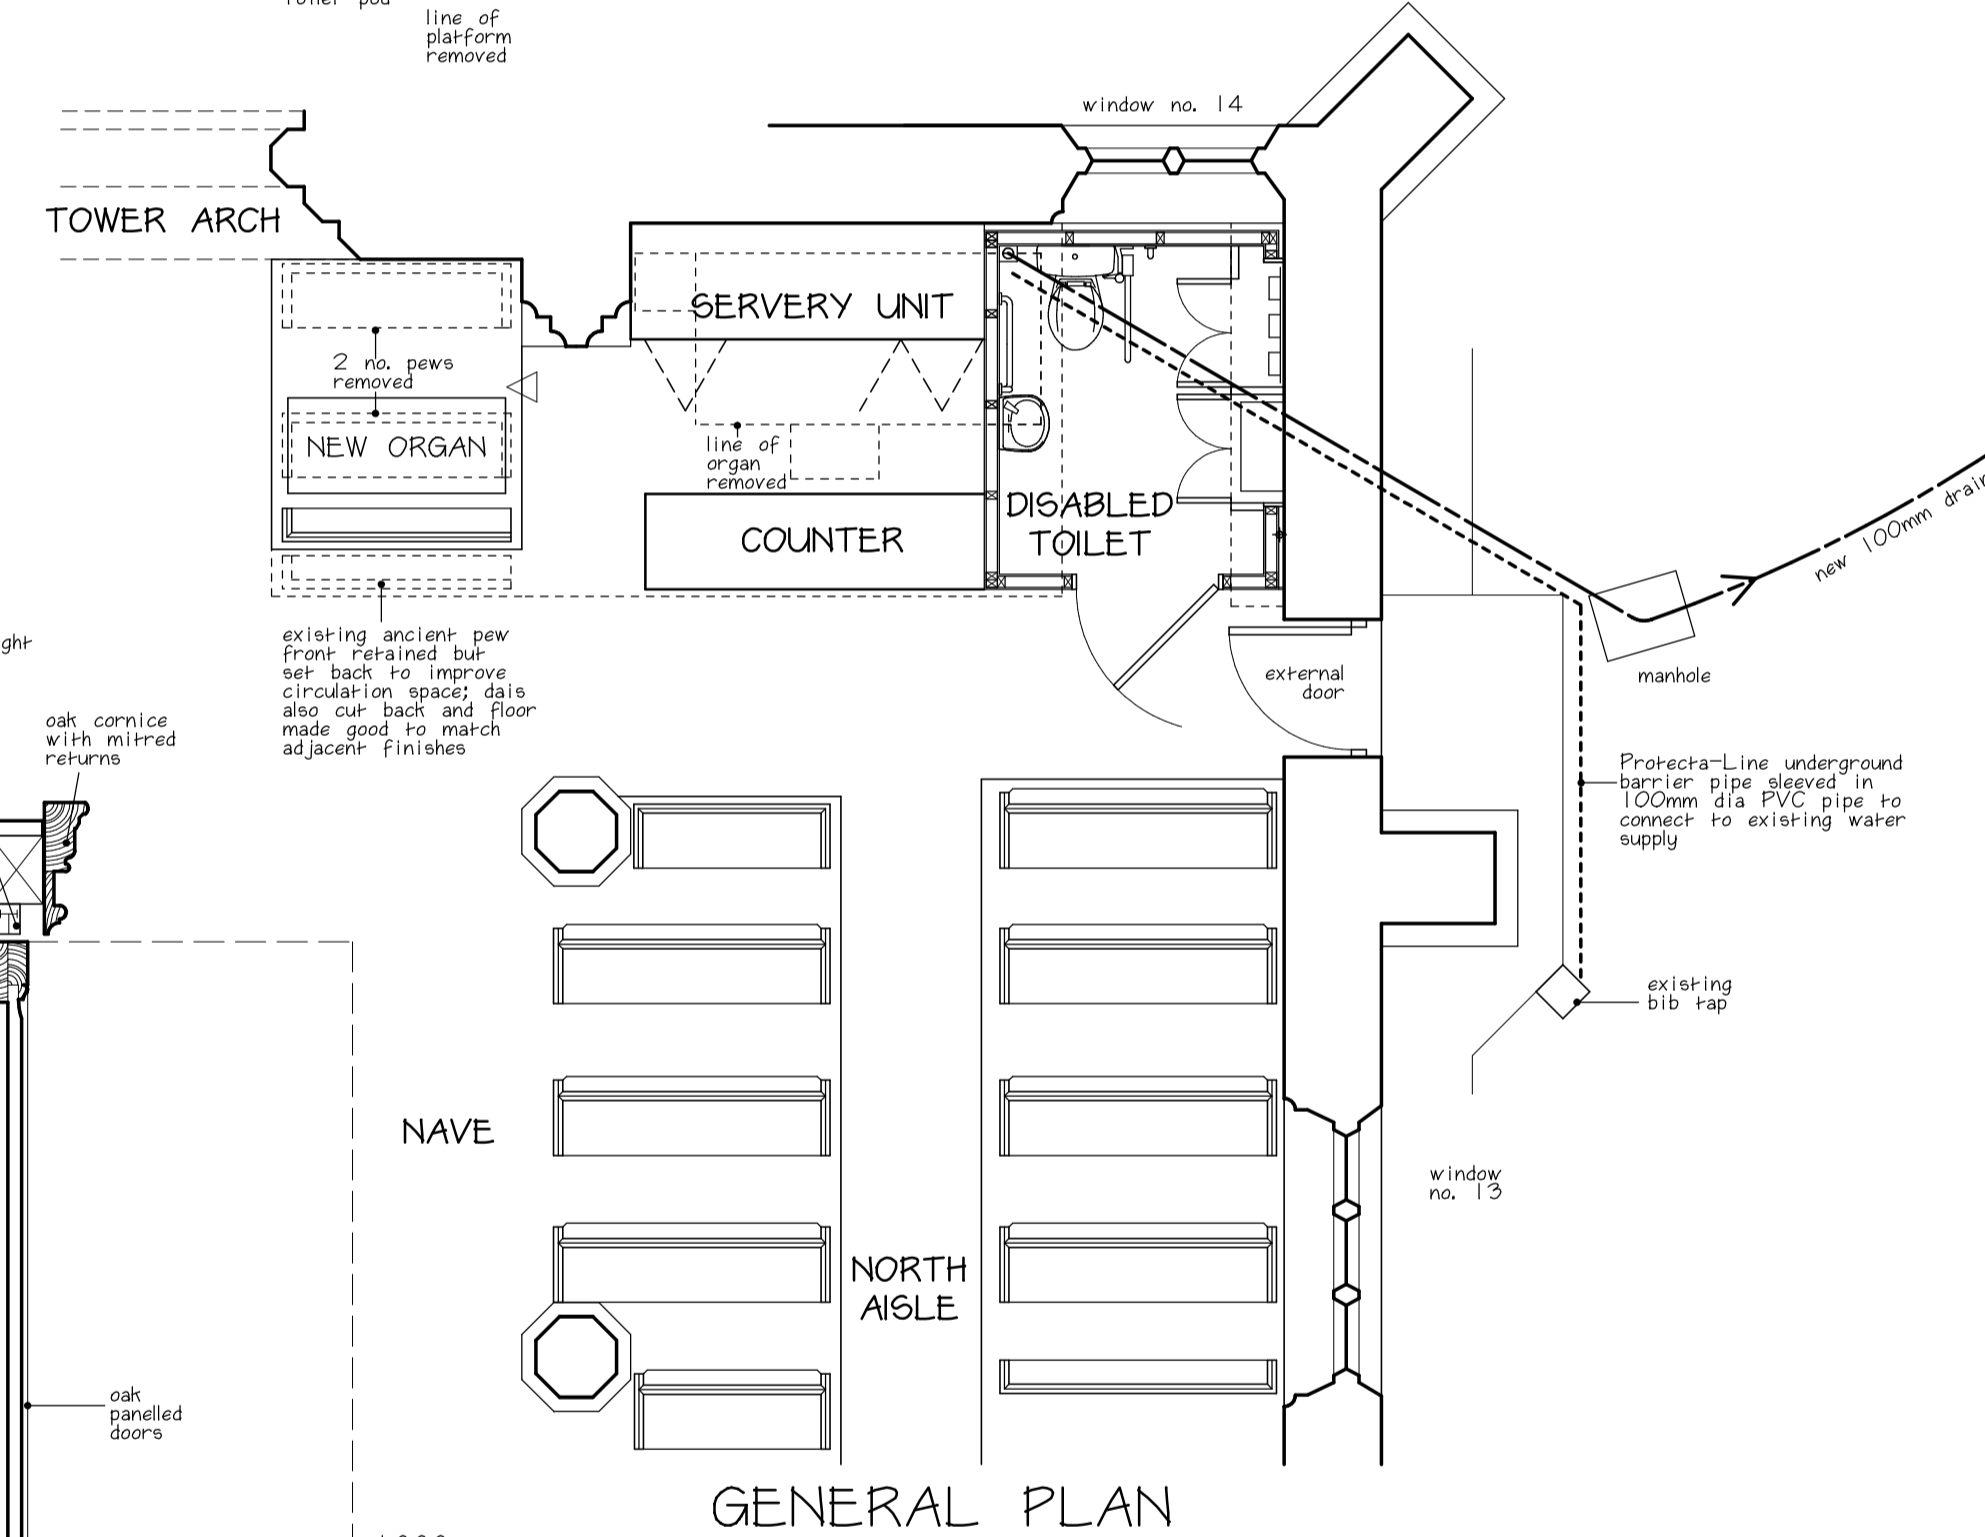

GENERAL PLAN

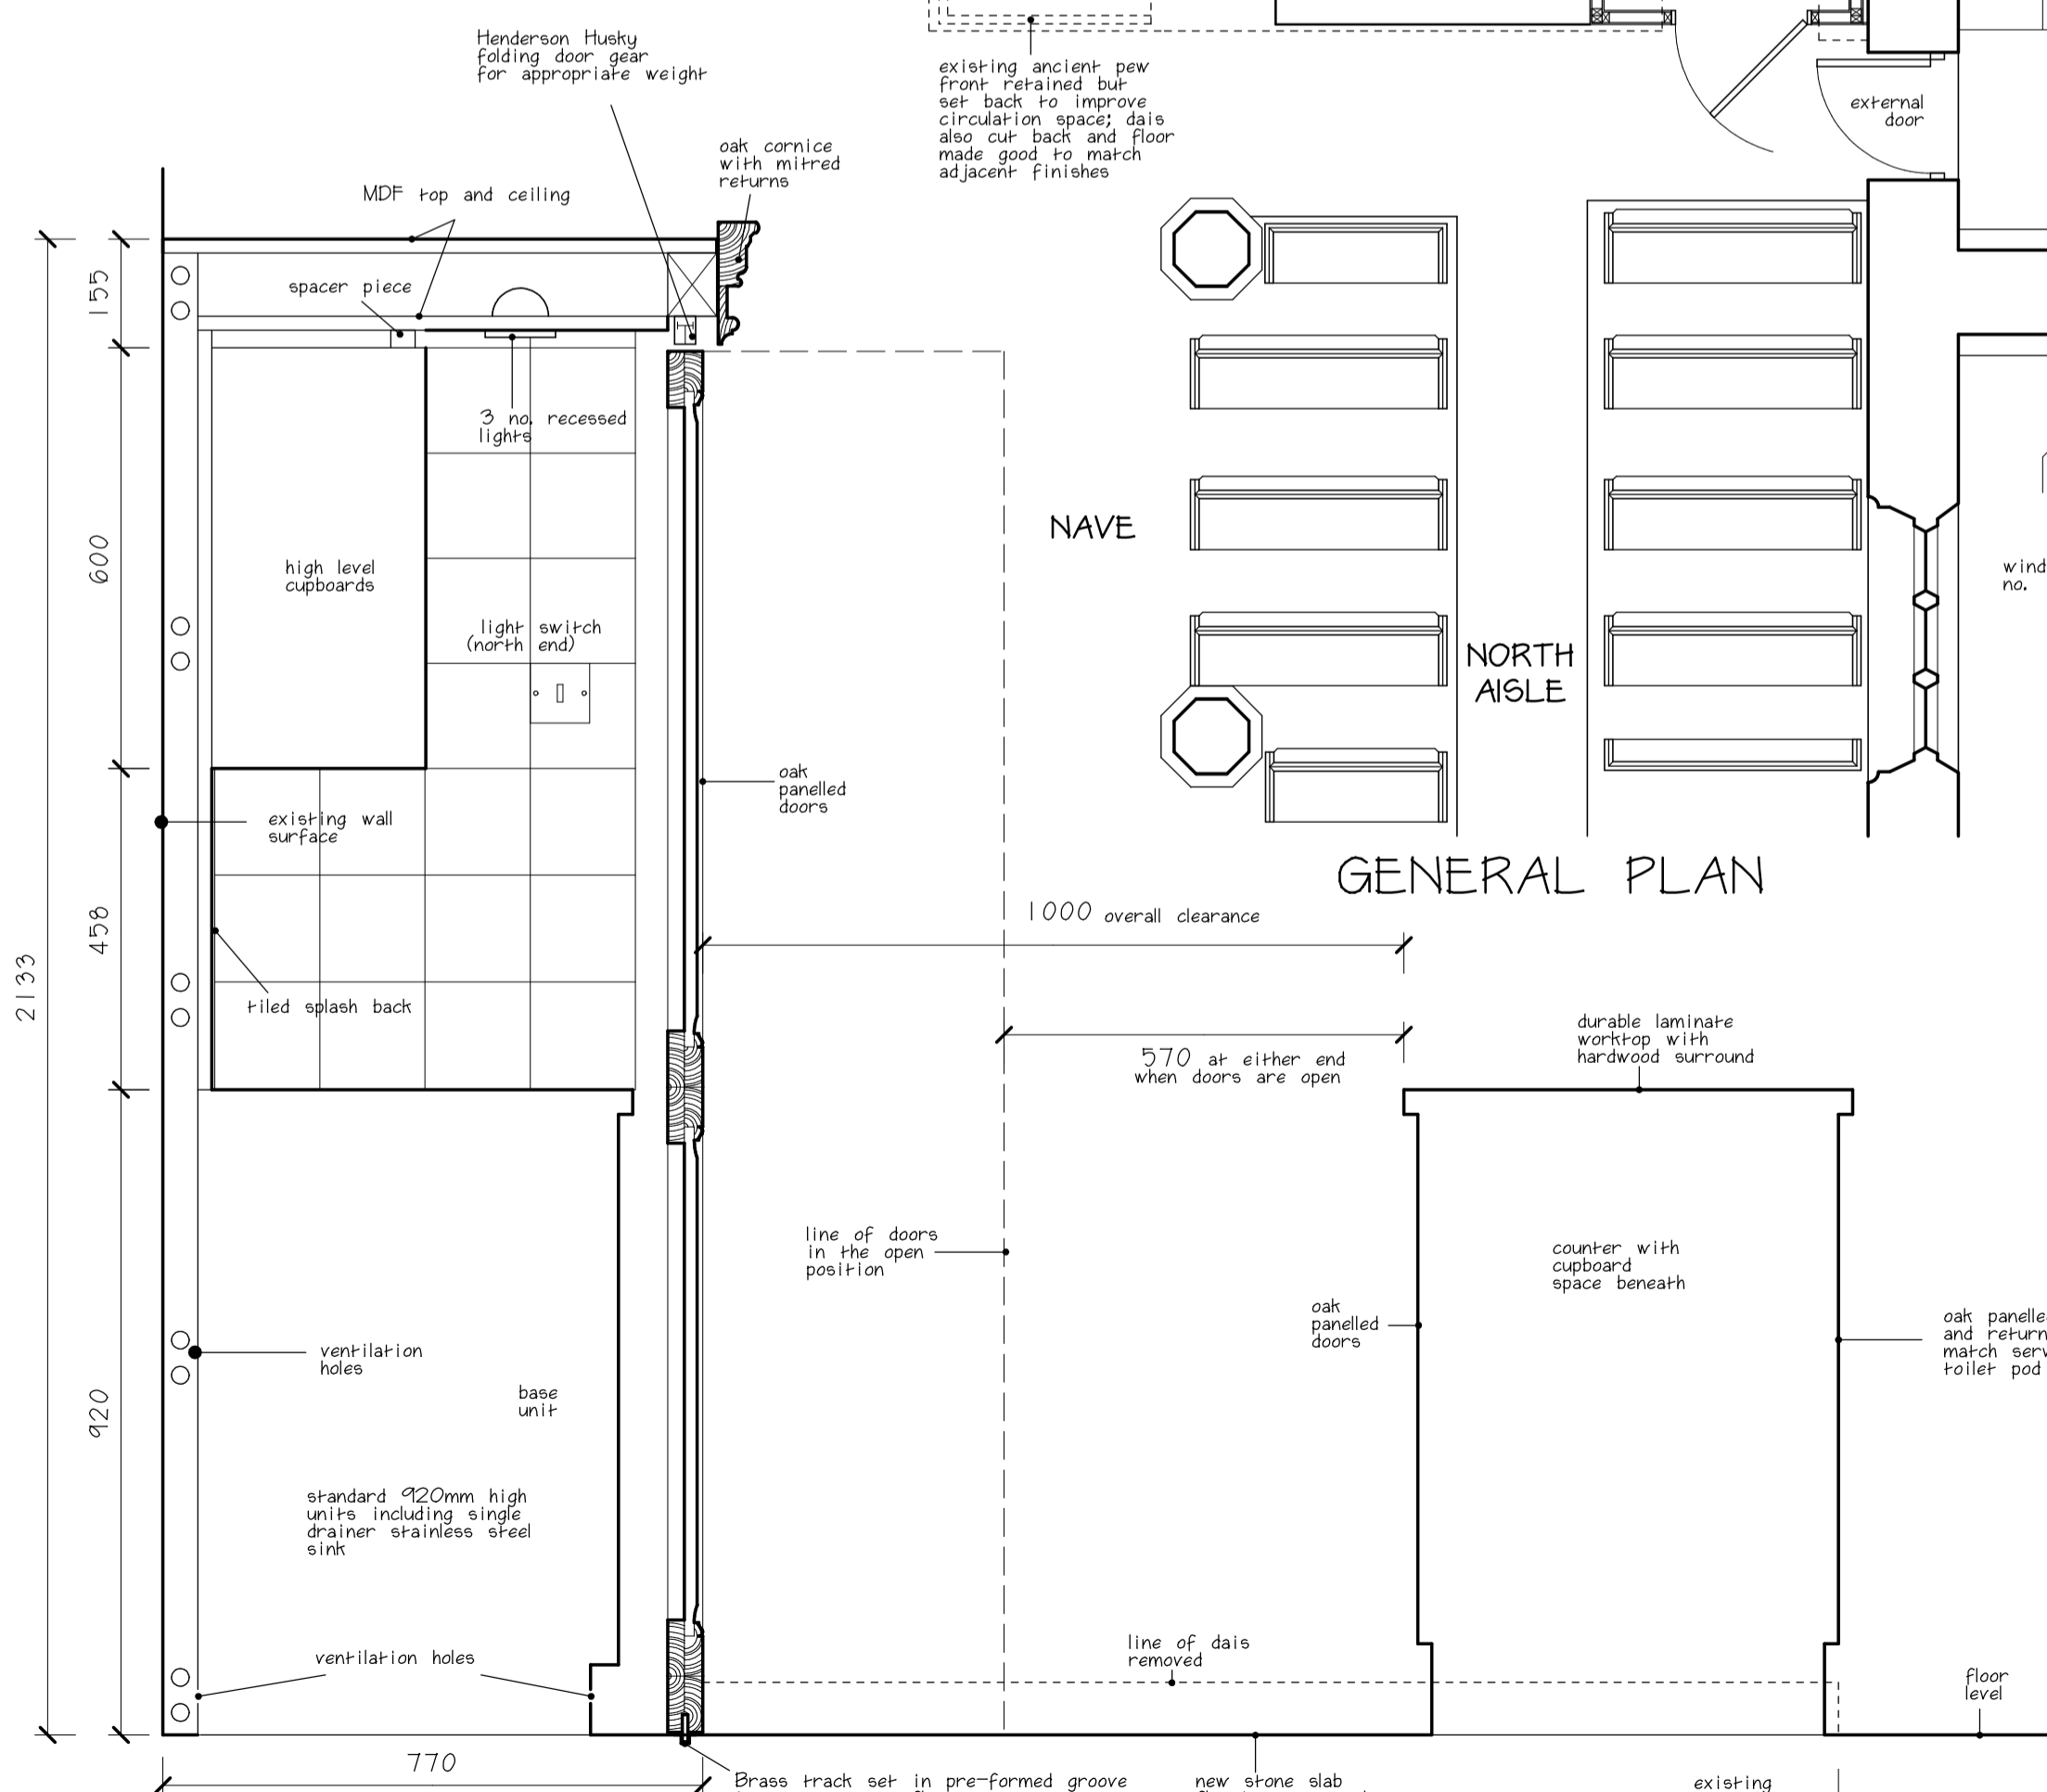

SECTION A-A THROUGH SERVERY UNIT SCALE 1:10

Specification Notes:
GENERAL: The information listed below is general information which, unless superseded by information/specifications stated on the drawing is applicable to this design.
 The existence of any drainage/structure exposed during the building works that is not detailed on the drawings or any inconsistencies/discrepancies between the drawings and the site should be drawn to the attention of the surveyor at the earliest opportunity.
FOUL DRAINAGE (above ground): Wash hand basin- 32mm dia. Waste/75mm trap; sinks-40mm dia/75mm trap; toilet 100mm dia/50mm trap; all SVPs 100mm dia.; SVPs to be terminated with a clay air brick.
ELECTRICAL: All electrical switches/sockets to be located between 450 & 1200mm above floor level;
 Mechanical ventilation to WC equal to 6 litres/second (with 15 min overrun).
 All electrics to be certified by an IEE registered electrician.
DECORATION: To plaster- prepare, seal and two coats Classisur Tradition.

Revisions:
 A: 16/02/17 Servery unit re-located.

Title
 Church of St. Denys
 Ravensthorpe
 Proposed new toilet and servery facilities in north aisle
 Plans and elevations

Scale: 1:50/20
 Drg. no.: 24.15-02 A

Drawn: TJP
 Date: July 2015

JOHN BARKER
 Chartered Building Surveyor
 Ecclesiastical and Historic Buildings Consultant